


This drawing is the property of Woodalls Design LLP and may not be copied or reproduced without consent. All dimensions must be checked on site before commencing work. No dimensions to be scaled from drawing. Woodalls Design LLP asserts full Intellectual Property Rights in connection with designs, layouts and information contained within this drawing. Rights are transferred to the named client only upon receipt of full agreed payment in connection with services provided.

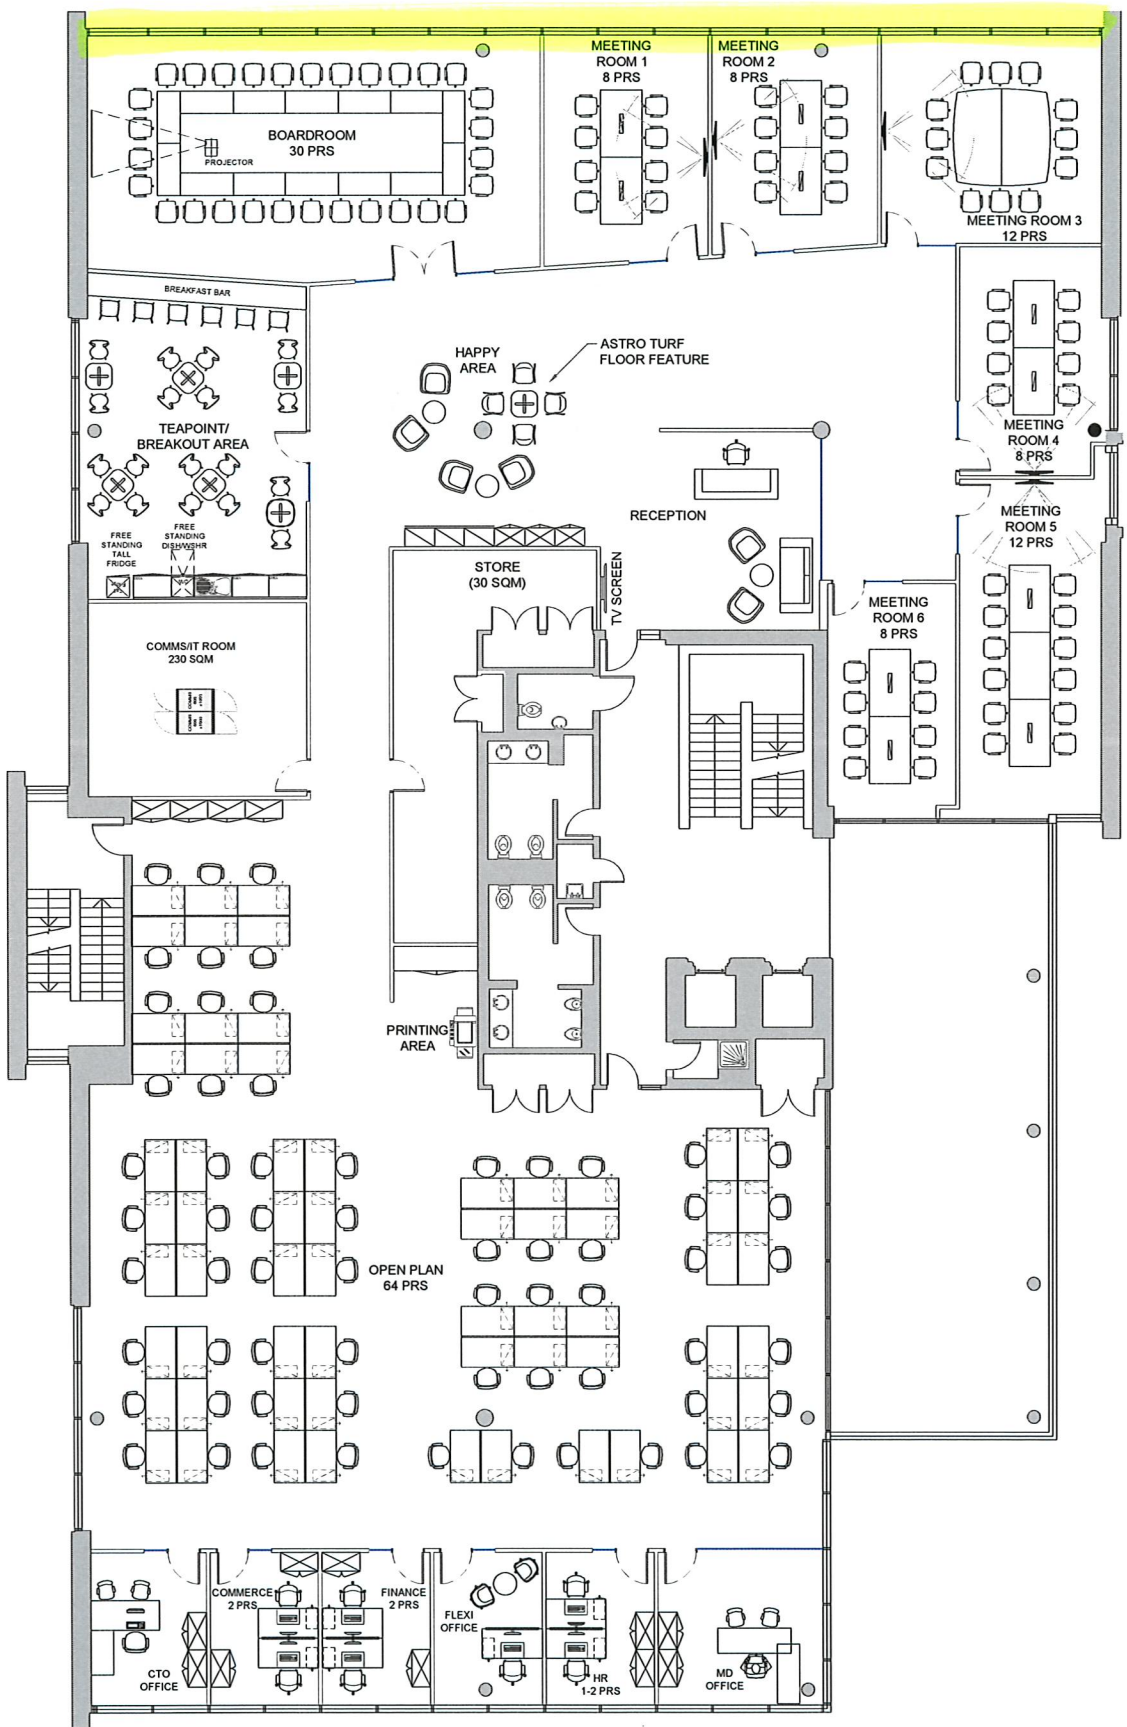

Second Floor Plan

Accommodation Schedule

Front of House

Reception
Waiting area

Meeting rooms

Boardroom (30 PRS) 1
Meeting room (12 PRS) 2
Meeting room (8 PRS) 4

Open Plan/Offices

Workstations 64

MD office 1
CTO office 1
HR office (2 PRS) 1
Commercial office (2 PRS) 1
Finance office (2 PRS) 1
Flexible office 1

Total Headcount/Desks 73

Facilities

Breakout area
Printing area
Comms room

P6	Amendments as per Client request	27.06.17	TK	--
P5	Amendments as per Client request	22.06.17	TK	RJD
P4	Client changes	08.06.17	PP	RJD
P3	Revision	07.06.17	PP	RJD
P2	Client changes	30.05.17	PP	RJD
P1	First Issue	19.05.17	PP	RJD
Revision	Description	Date	By	Ckd

Preliminary

Project No: 00000 Date:

Client: ZTE

Project Address: Second Floor
250 Bath Road, Slough

Drawing Title: General Arrangement

Drawn: PP Scale: 1:100 @ A1

Checked: TK Date Created: 18.05.17

Woodalls Victoria House
1-3 College Hill
London EC4R 2RA
+44 (0)20 7489 7669

Project Name	Floor	Series	Stage	Revision
ZTE	02	10	P	6