





**EXISTING FLOOR PLAN**  
**SCALE 1:100**

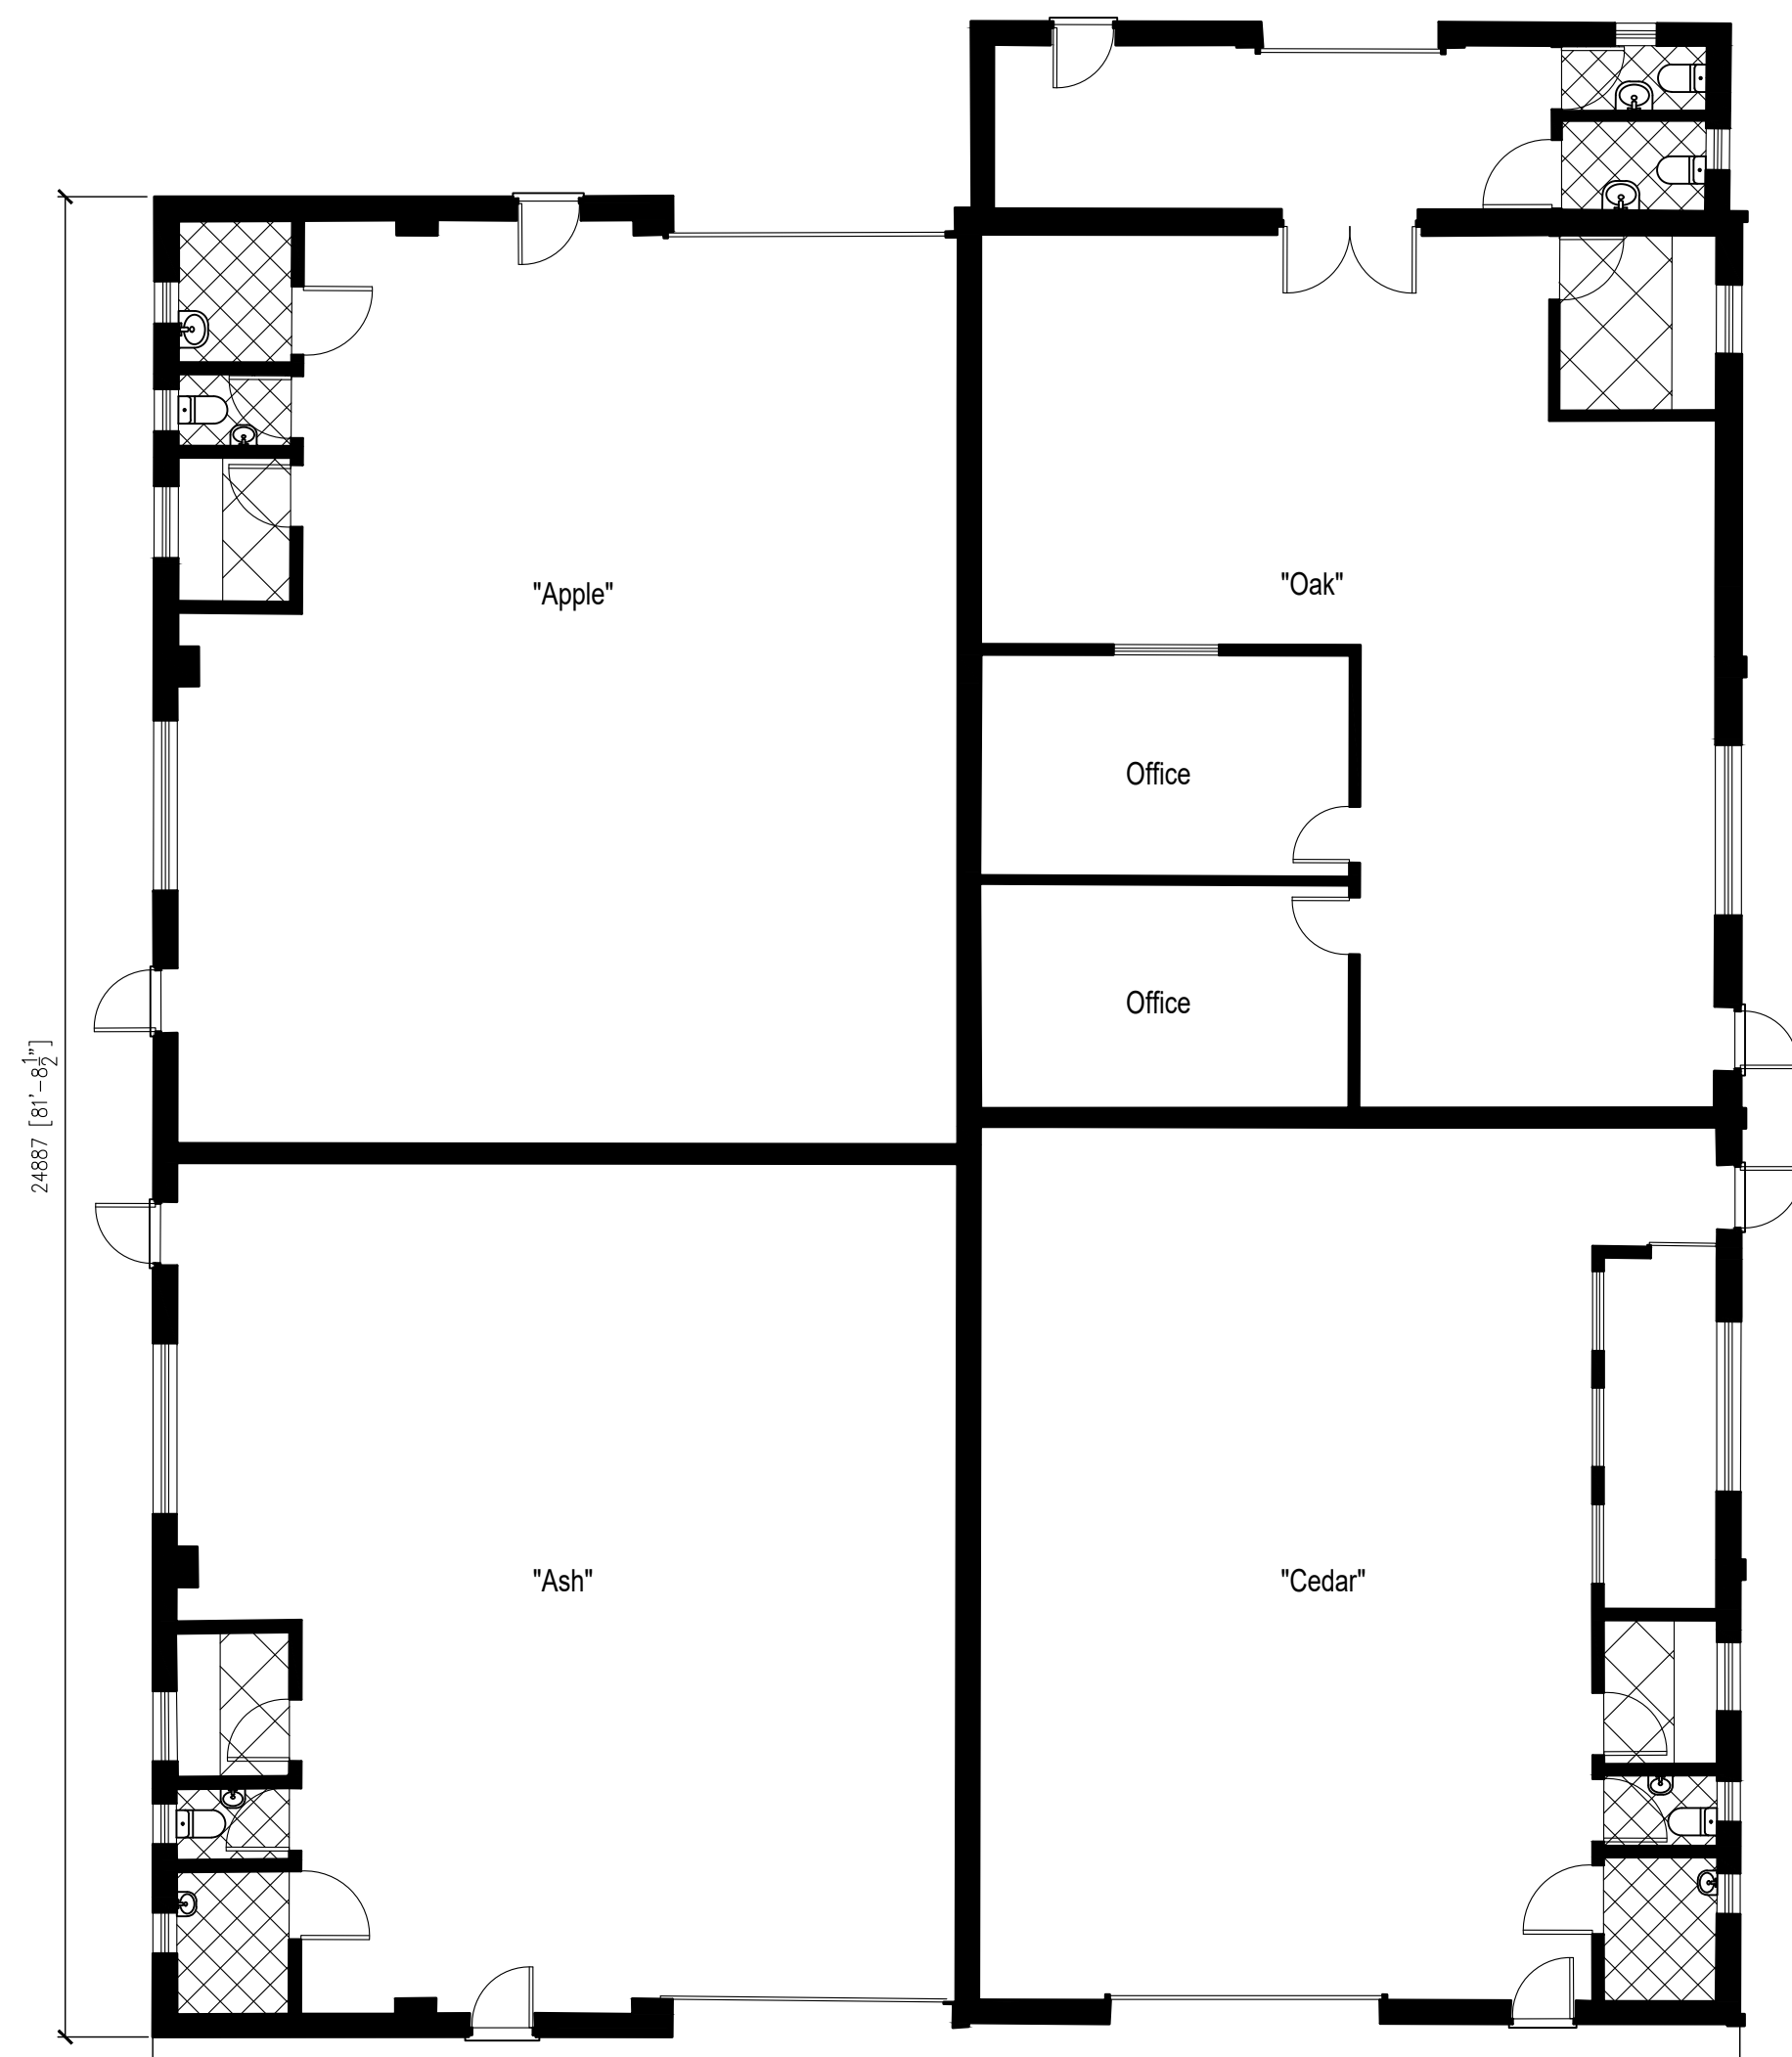

**EXISTING ROOF PLAN**  
**SCALE 1:100**

 