




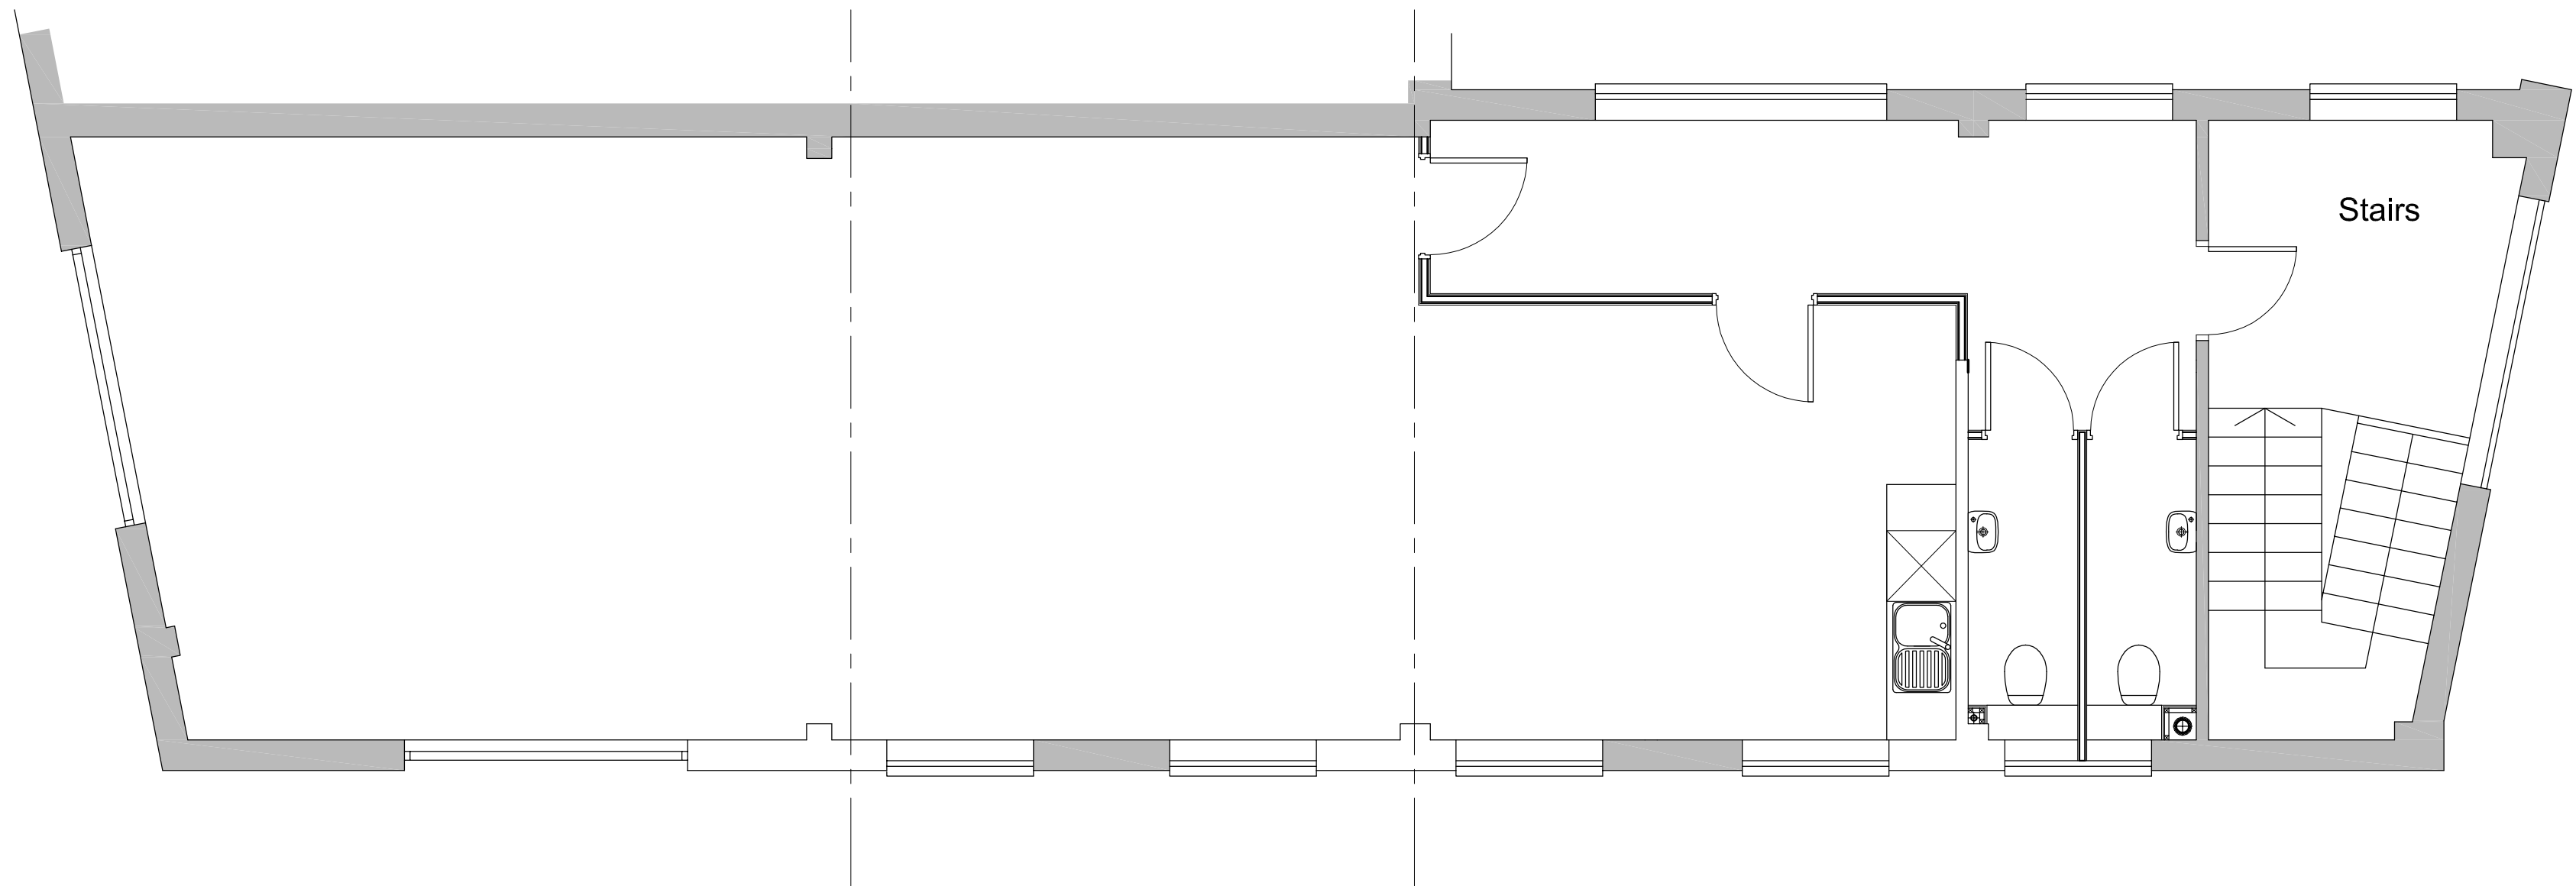

Second Floor Plan

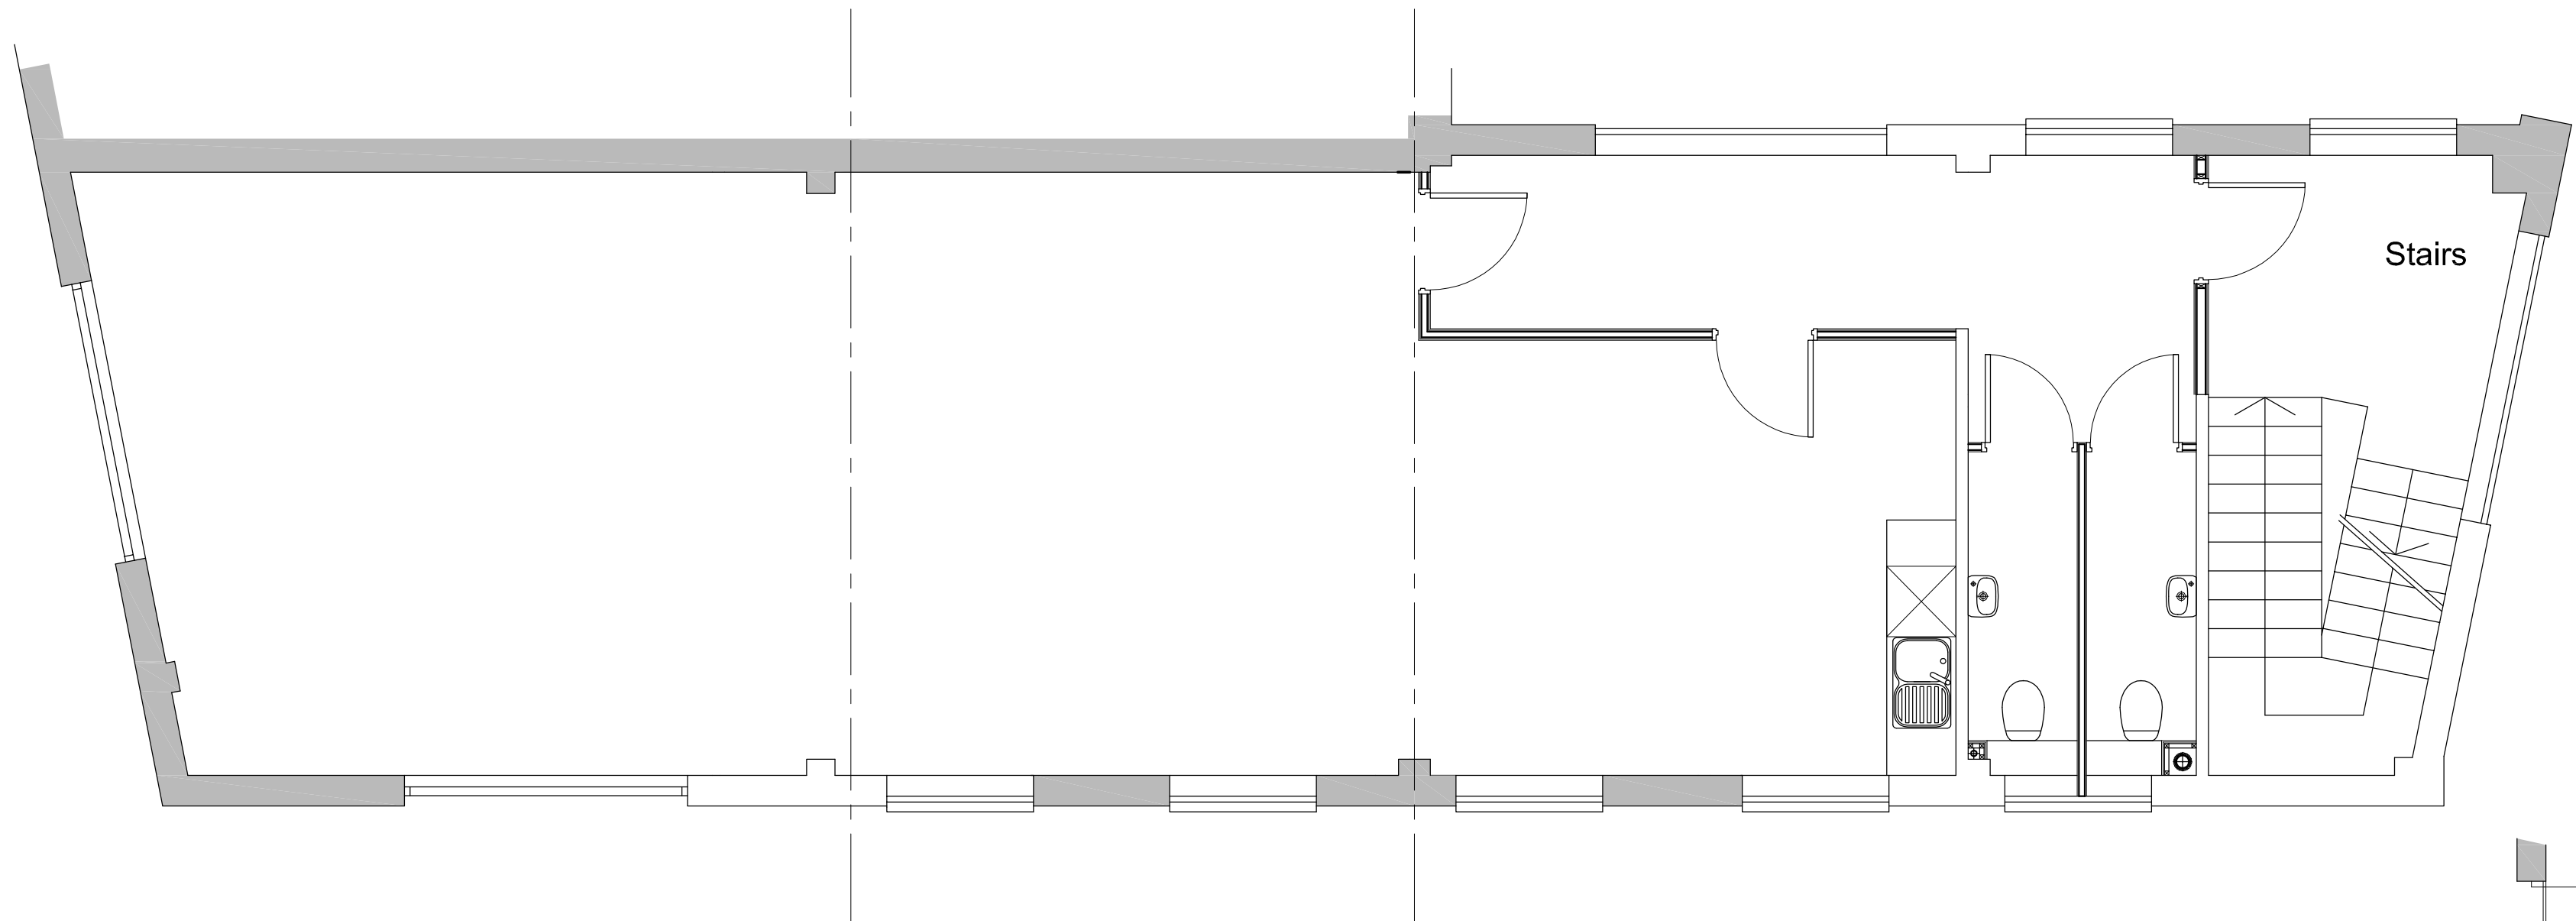

First Floor Plan

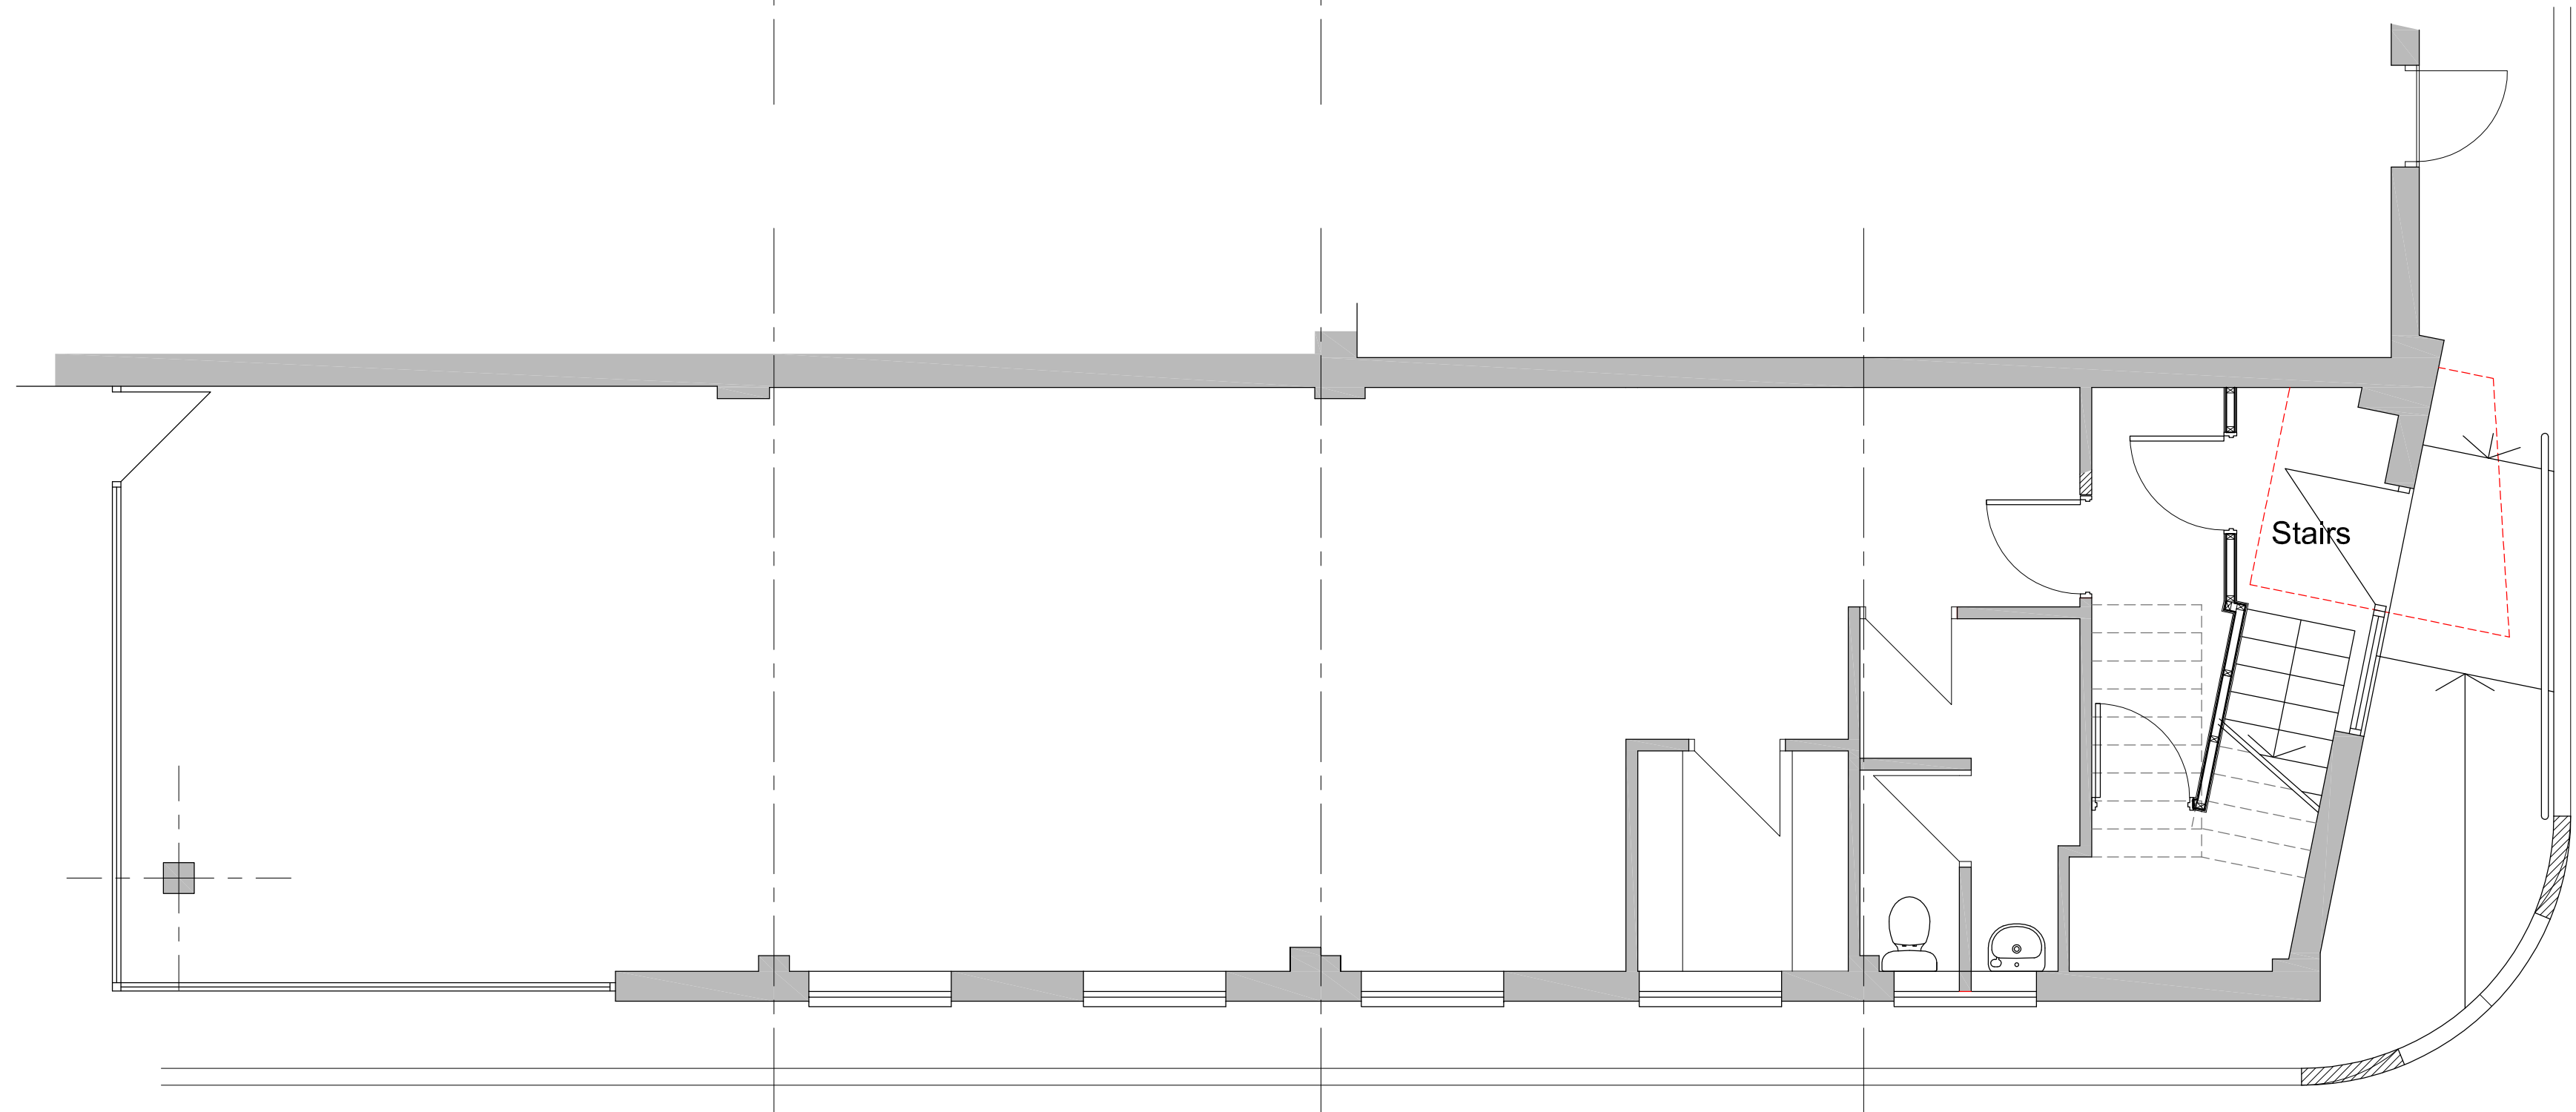


Ground Floor Plan

REV.	DATE	REVISIONS:	REV.	DATE	REVISIONS:	REV.	DATE	REVISIONS:

THE CONTRACTOR MUST VERIFY ALL DIMENSIONS ON SITE BEFORE MAKING SHOP DRAWINGS OR COMMENCING WORK OF ANY KIND. DO NOT SCALE FROM THIS DRAWING

CLIENT:	Mr A Edgley	PROJECT:	28 Commerial Way Woking
SCALE:	1:50 (A1 ORIGINAL)	DRAWING:	Lease Plans
DRAWN:	pok	0807	D08
DATE:	28.03.2011		-

Rosemount House
Rosemount Avenue
West Byfleet, Surrey
KT14 6LB
Tel. 01932 352111
Fax. 01932 353315
name.surname@osp
architecture.com
www.osparchitecture.com

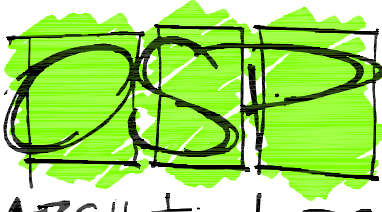

OSP
ARCHITECTURE

O'KEEFE SCANLON LIMITED