

1. All boundaries, dimensions and levels are to be checked on site before construction and any discrepancies are to be reported to the Architect / Designer.
2. For the purpose of coordination, all relevant parties must check the information prior to implementation and report any discrepancies to the Architect / Designer.
3. Back and site plans are reproduced under license from the Ordnance Survey.
4. The drawings are the property of Lewis & Hickey and are not to be reproduced without written permission.
5. For the purpose of coordination, all relevant parties must check the information prior to implementation and report any discrepancies to the Architect / Designer.

Statutory Signage	
Running man symbol to BS 5499	
direction of escape route	
EX1	emergency exit light fitting - wall mounted
EX2	directional emergency light fitting - wall mounted
EX3	directional emergency light fitting - self/casting mounted
EX4	directional emergency light fitting - self/casting mounted
EX5	directional emergency light fitting - self/casting mounted
EX6	directional emergency light fitting - wall mounted
EX7	directional emergency light fitting - wall mounted
FS1	photoluminescent fire exit sign 300x150mm - wall mounted
FS2	photoluminescent fire exit sign 300x150mm - wall mounted
## for information

00 19ap07 issued for information me GG


REV DATE DESCRIPTION DPN CHKD

CLIENT

PROJECT

Asioli Estate, Guildford, UK


Warehouse Statutory Signage Plans

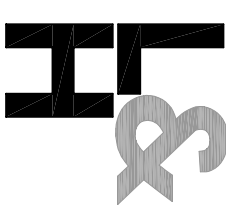

18 Farnham Road  
Guildford  
Surrey, GU1 4AA  
Tel: 01483 590 998  
Fax: 01483 590 880  
Email: guildford@lewishickey.com

SCALE DATE DRAWN CHECKED  
1:125 Apr 07 me GG  
PROJECT No DRAWING No STATUS REV  
G2904 148 I 00

Warehouse Statutory Signage – Mezzanine

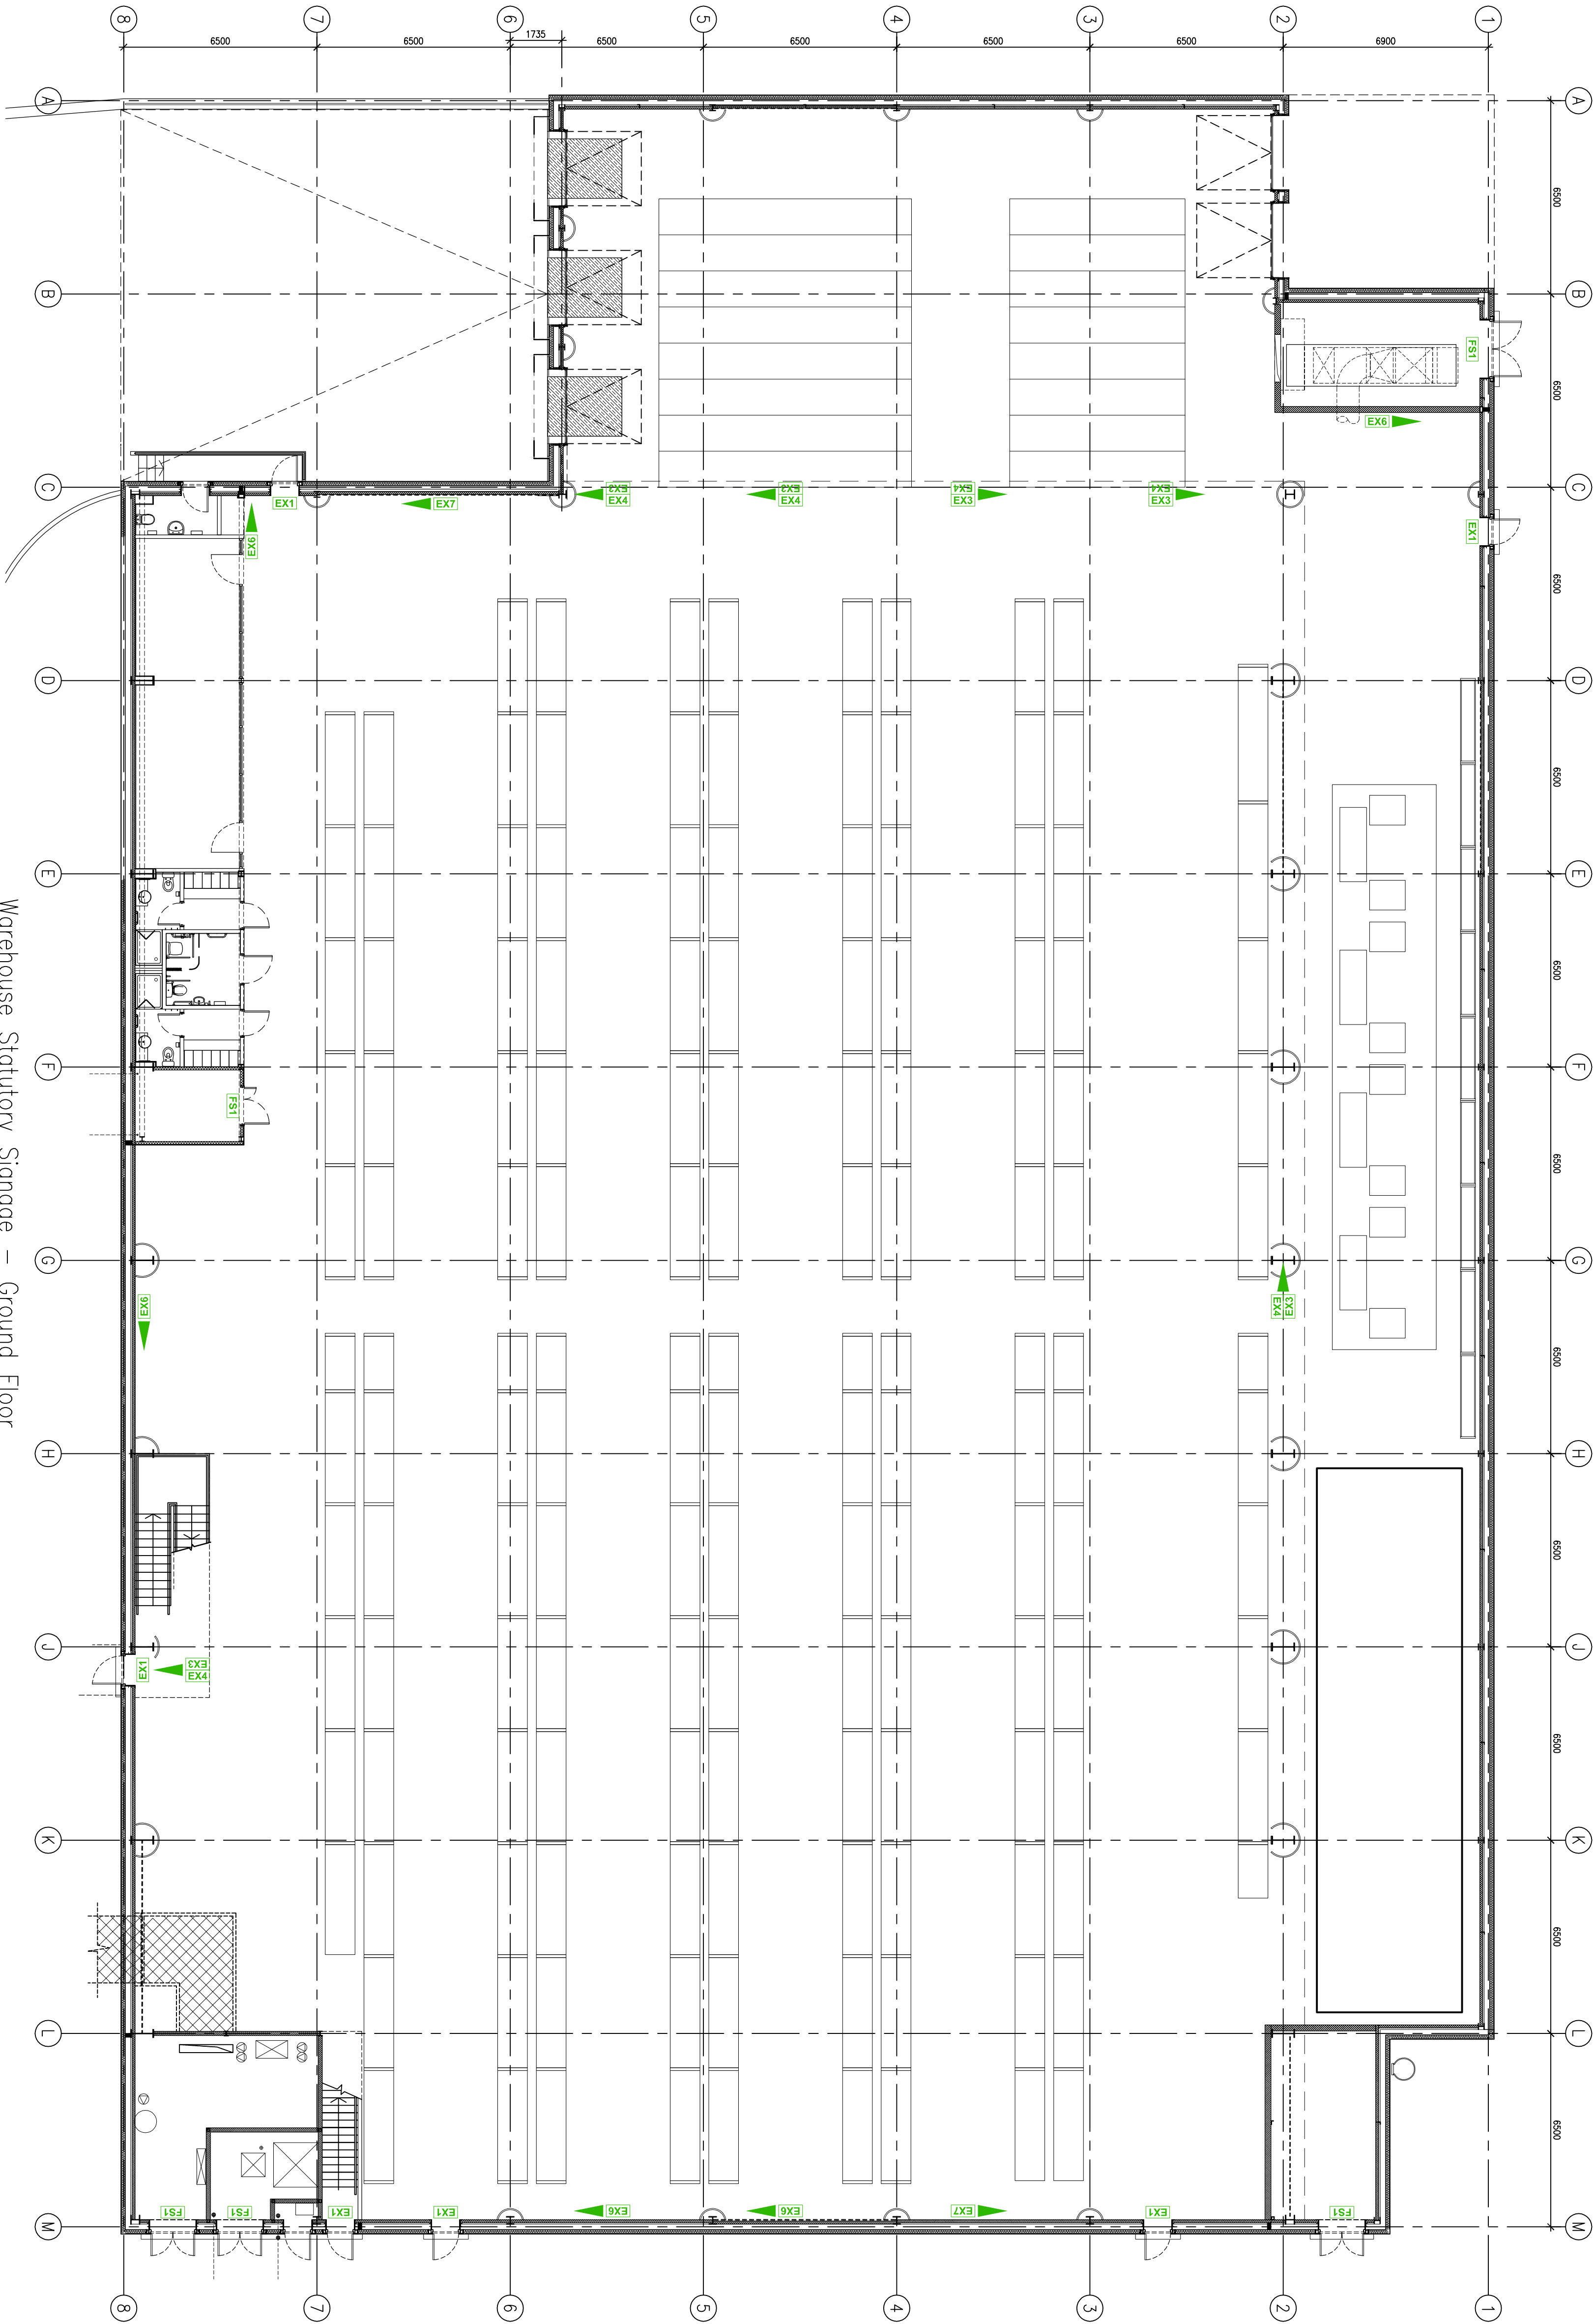

Warehouse Statutory Signage – Ground Floor

