
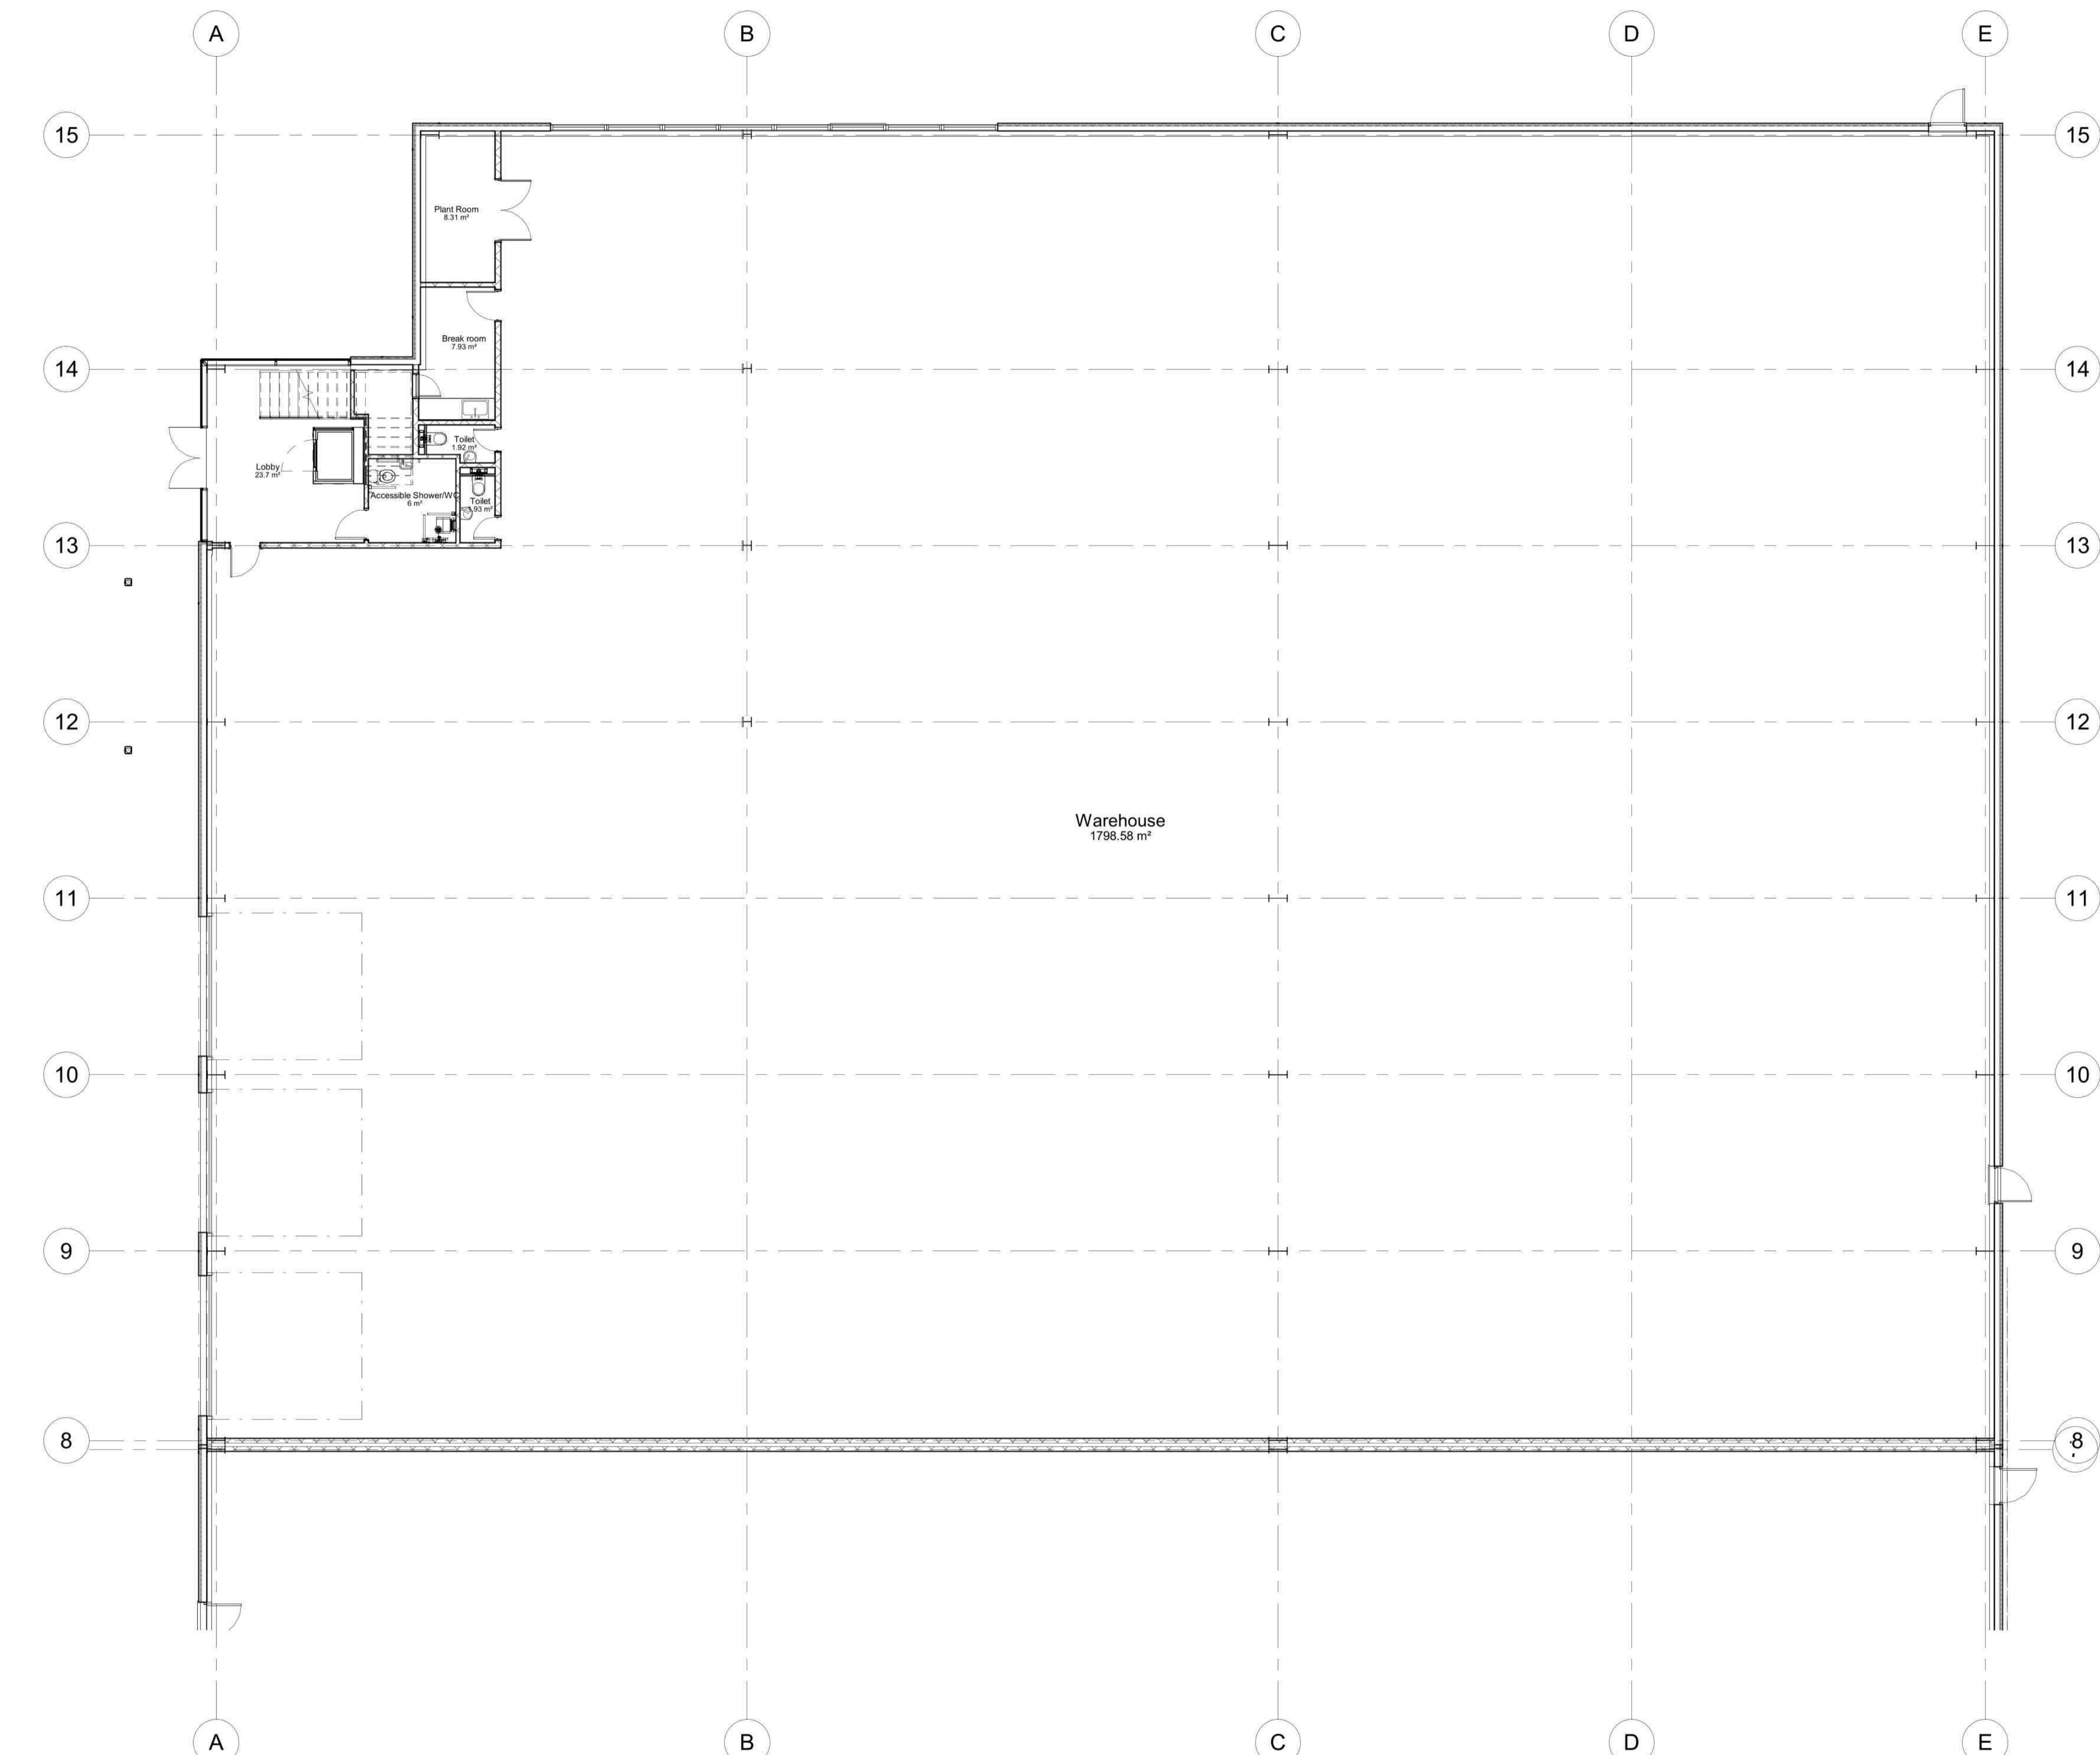
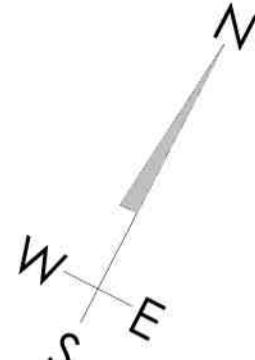


Notes:  
Do not scale off of this drawing, except for planning purposes.  
All dimensions to be confirmed on site. This drawing is to be read in conjunction with other drawings in this series and all relevant consultants drawings and documentation where applicable.  
This drawing has been produced for the specific client and project identified below and is not intended for use by any other person or for any other purpose other than indicated on this drawing.  
Please report any discrepancy on this drawing to SHW for clarification.

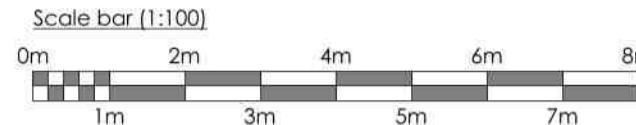

# 0 - Ground Floor Proposed 27B

Rev.	Description	Date	By
A	Additional windows added, layout revised	25/03/24	AS

STATUS	PURPOSE OF ISSUE
PL	Planning

SITE ADDRESS  
Walworth Business Park  
Walworth Road  
Andover, Hampshire  
SP10 5JH

**TITLE**  
**Proposed Ground Floor Plan -**  
**Unit 27B**

CLIENT  
The Dormy House, F & F Ltd /  
Bogendale Property Holdings Ltd

## Rosedale Property Holdings Ltd

DRAWN BY AS	CHECKED BY Checker	DATE 17/05/23
SCALE (@ A1) 1 : 100	PROJECT NUMBER 232120	

1.100	202120	
DRAWING NUMBER		REV

PL-P203

---

Page 1 of 1

www.ijerpi.org | 100

© 2019 Pearson Education, Inc. All Rights Reserved. May not be copied, scanned, or duplicated, in whole or in part. Due to electronic rights, some third party content may be suppressed from the eBook and/or eChapter(s). Editorial review has determined that any suppressed content does not materially affect the overall learning experience. Pearson Education, Inc. reserves the right to remove additional content at any time if subsequent rights restrictions require it.