



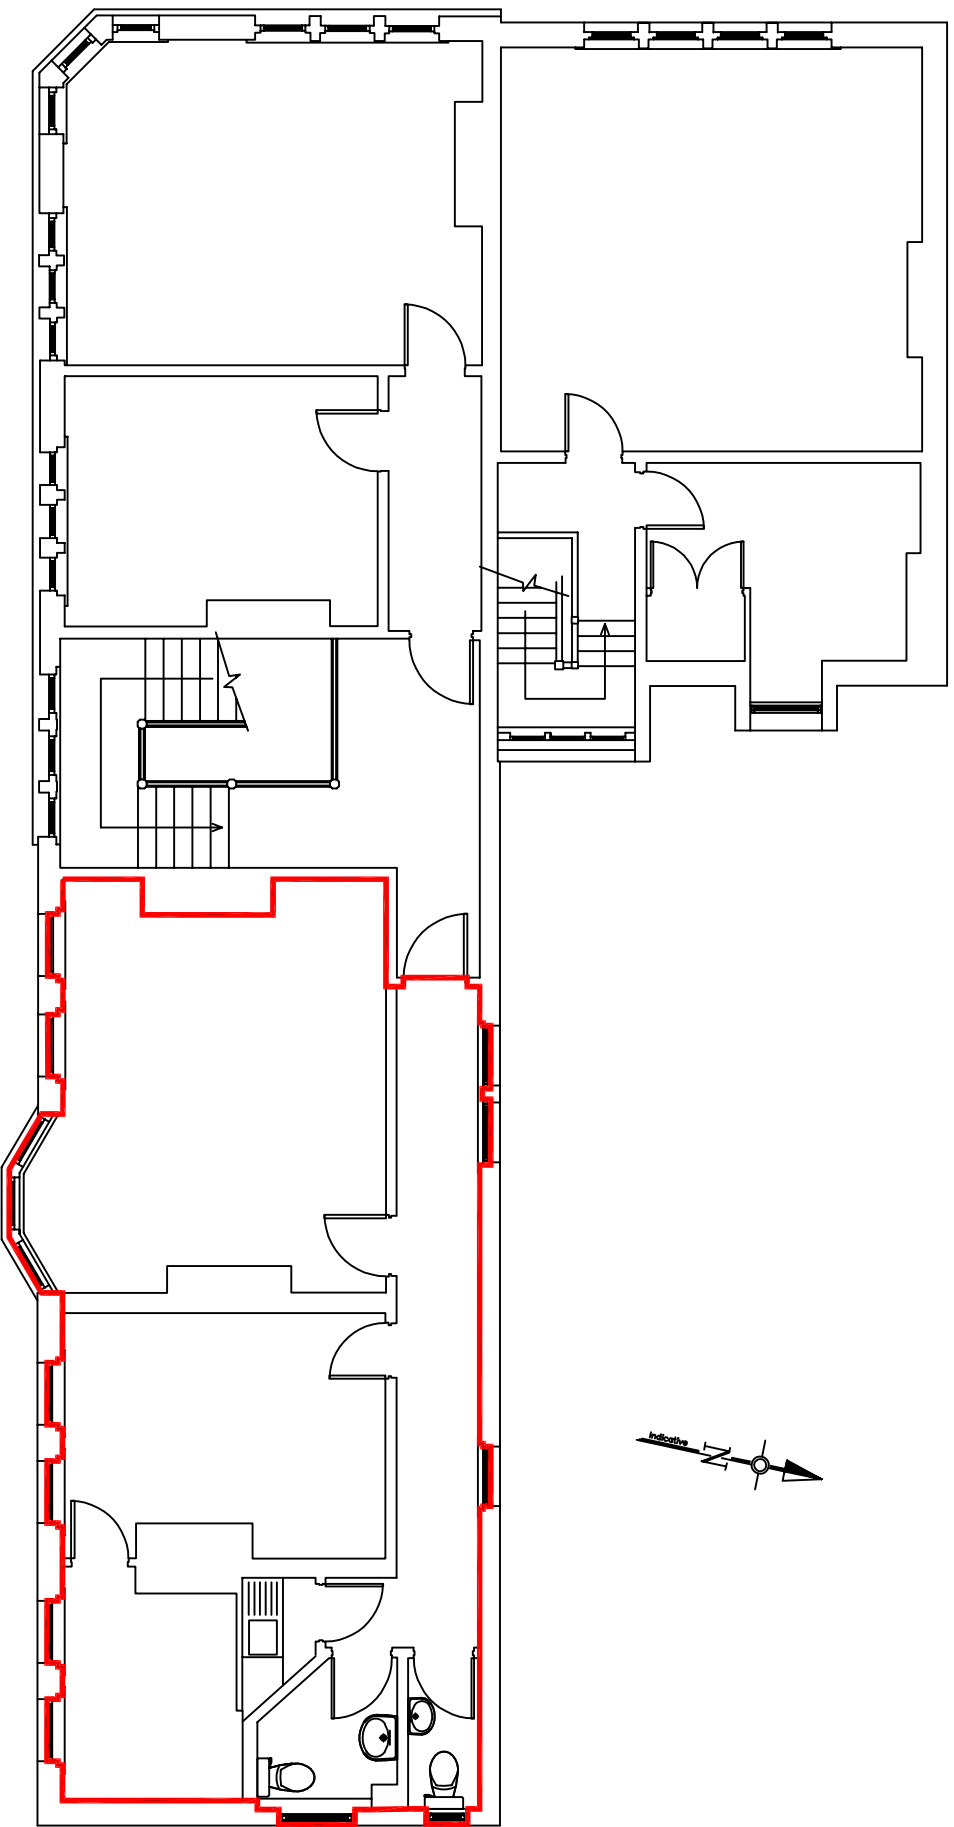

SECOND FLOOR - SUITE 6

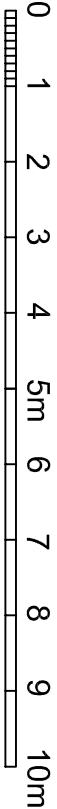

CLIENT Riseden Limited		JOB TITLE Camberley House, 1 Portesbury Road, Camberley, Surrey, GU15 3SZ		CLM Surveyors LLP CHARTERED SURVEYORS 2(b) High Street, CAMBERLEY SURREY GU15 3SX TEL. (01276 21133)		SCALE 1:100 (A4)	
DRAWING TITLE Suite 6 Lease Plan		DRAWING NO. 1581-S6		DRAWING BY CJD		DATE Jun 19	
				REV			